


### DANLEY™ K-FORM INSITU SECTIONAL VIEW

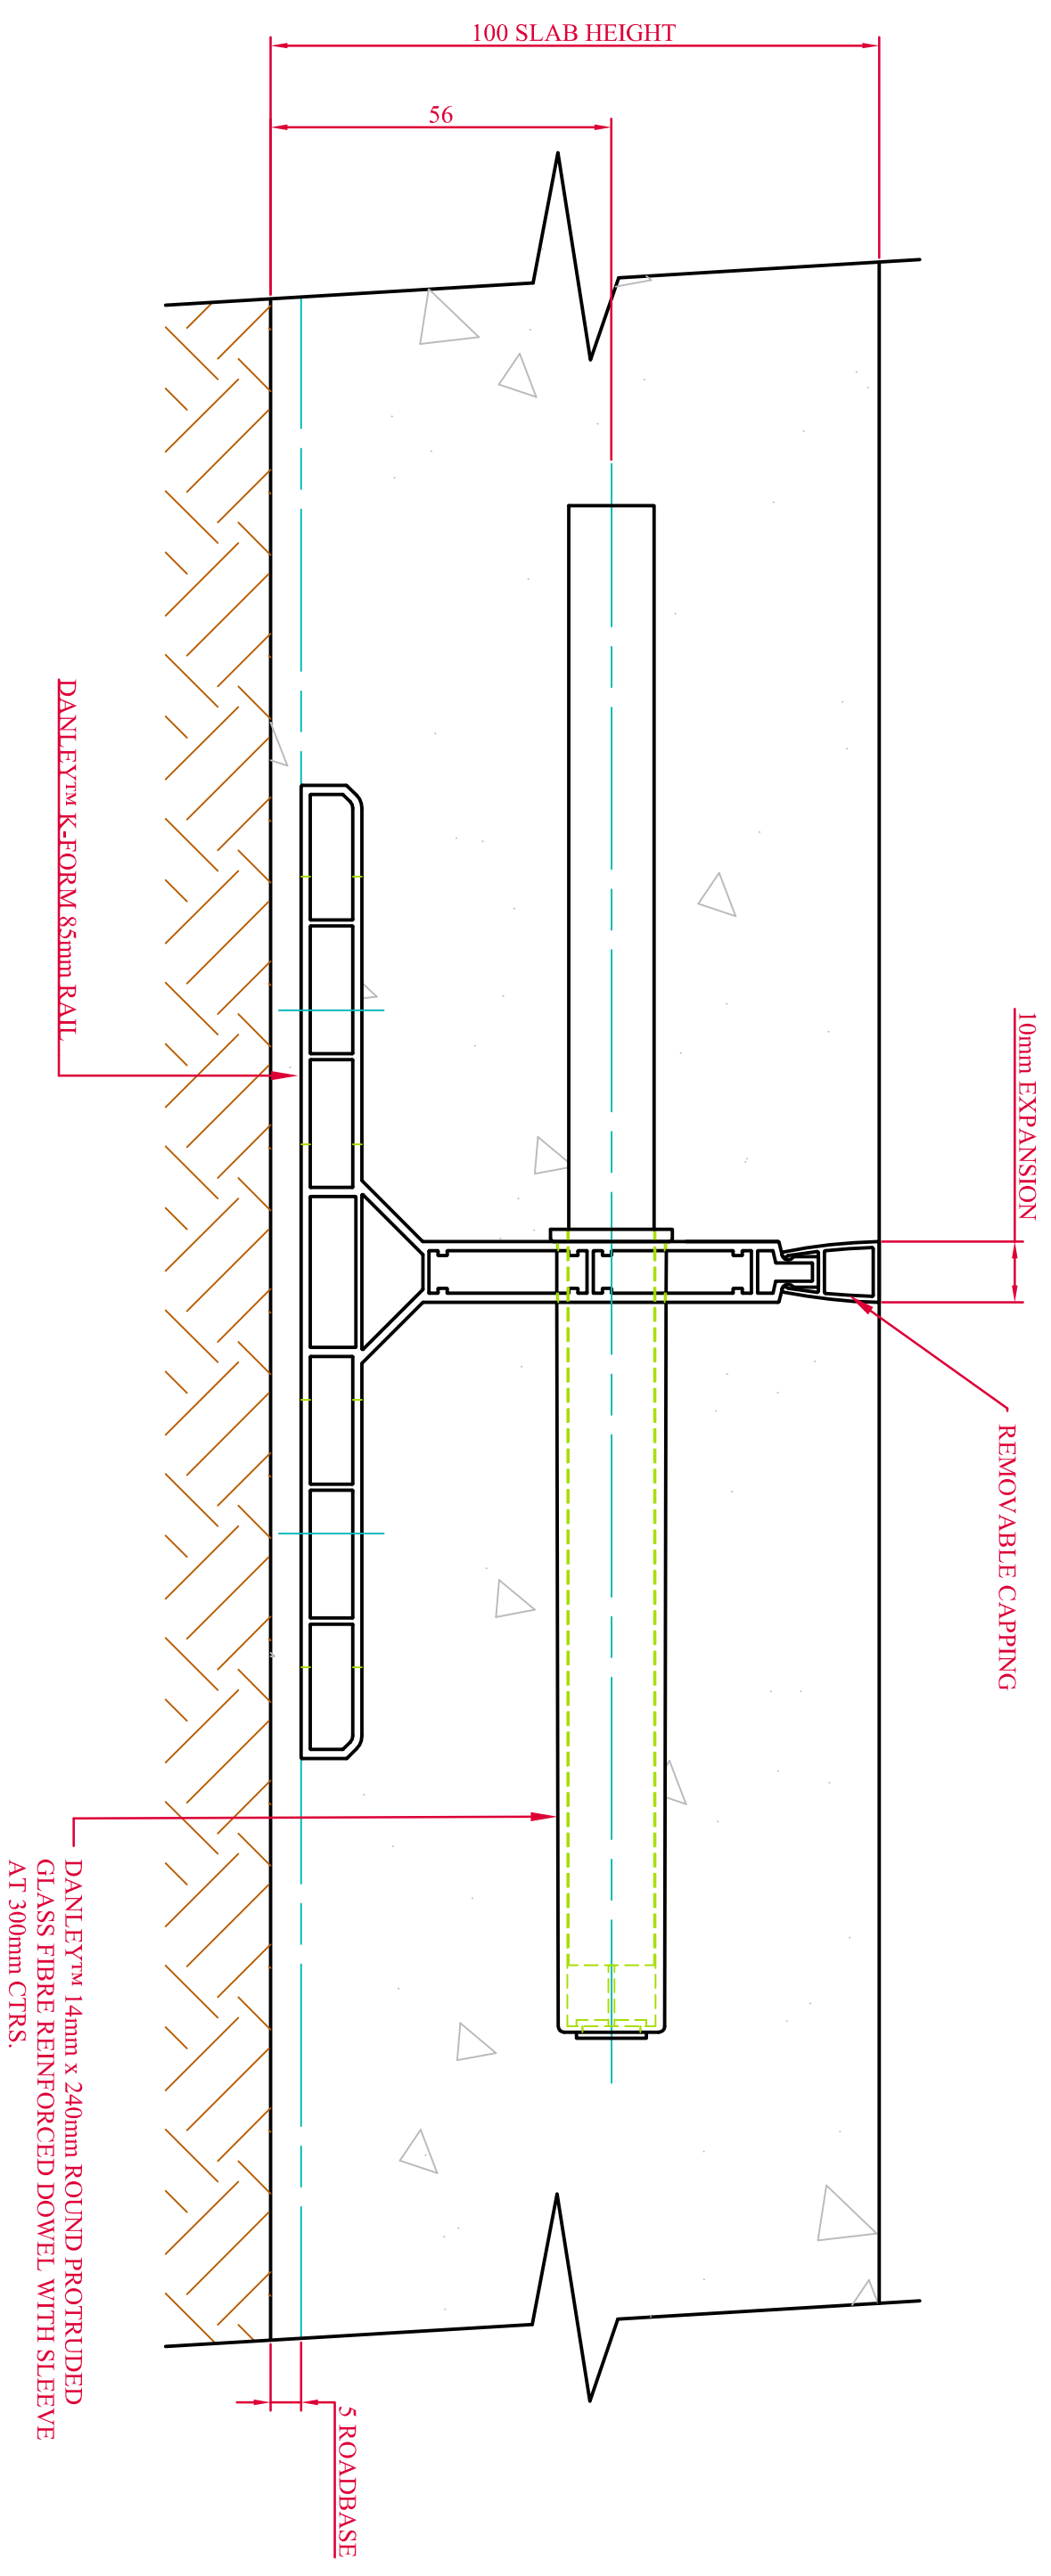

### DANLEY™ K-FORM - 100mm SLAB SECTION