


DANLEY™ K-FORM INSITU SECTIONAL VIEW

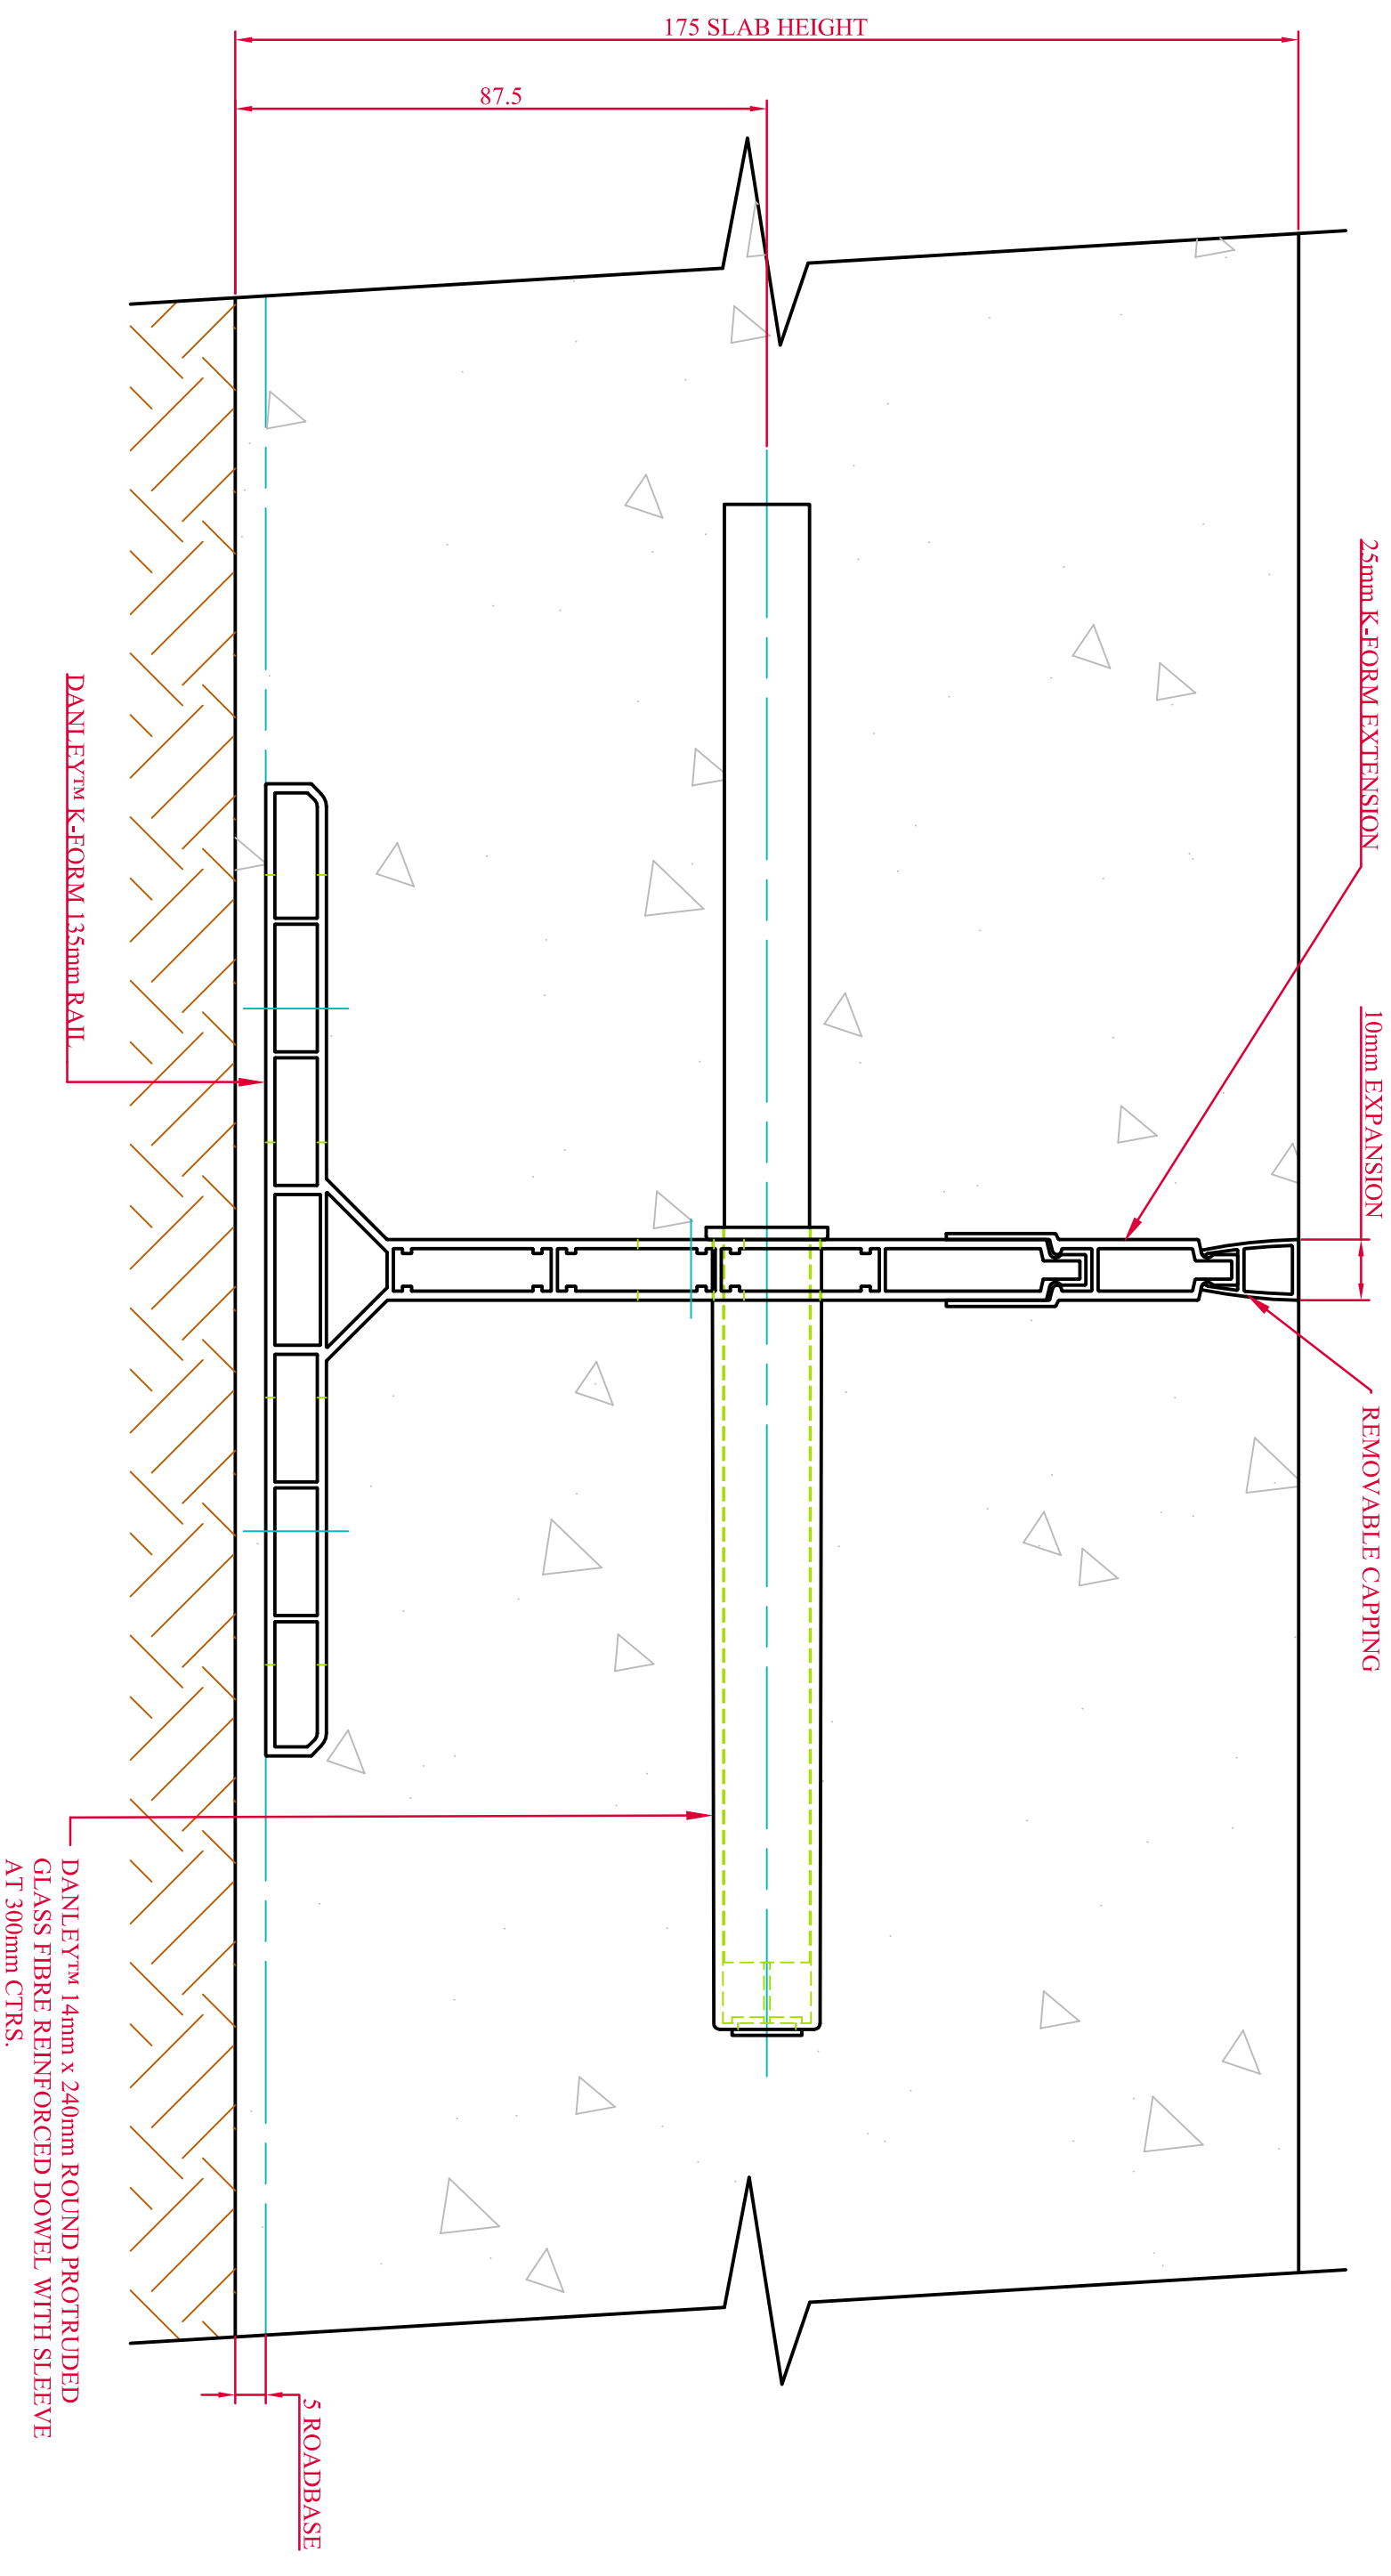

DANLEY™ K-FORM CONTRACTION/EXPANSION JOINT DETAIL
(KFJ AS NOTED ON DRAWING)

DANLEY™ K-FORM - 175mm SLAB SECTION

SHEET 1