


DANLEY™ ROUND DOWEL CRADLE - 4-WAY INTERSECTION DETAIL

DANLEY ROUND DOWEL CRADLE
INSTALLED TO MANUFACTURERS
SPECIFICATION.

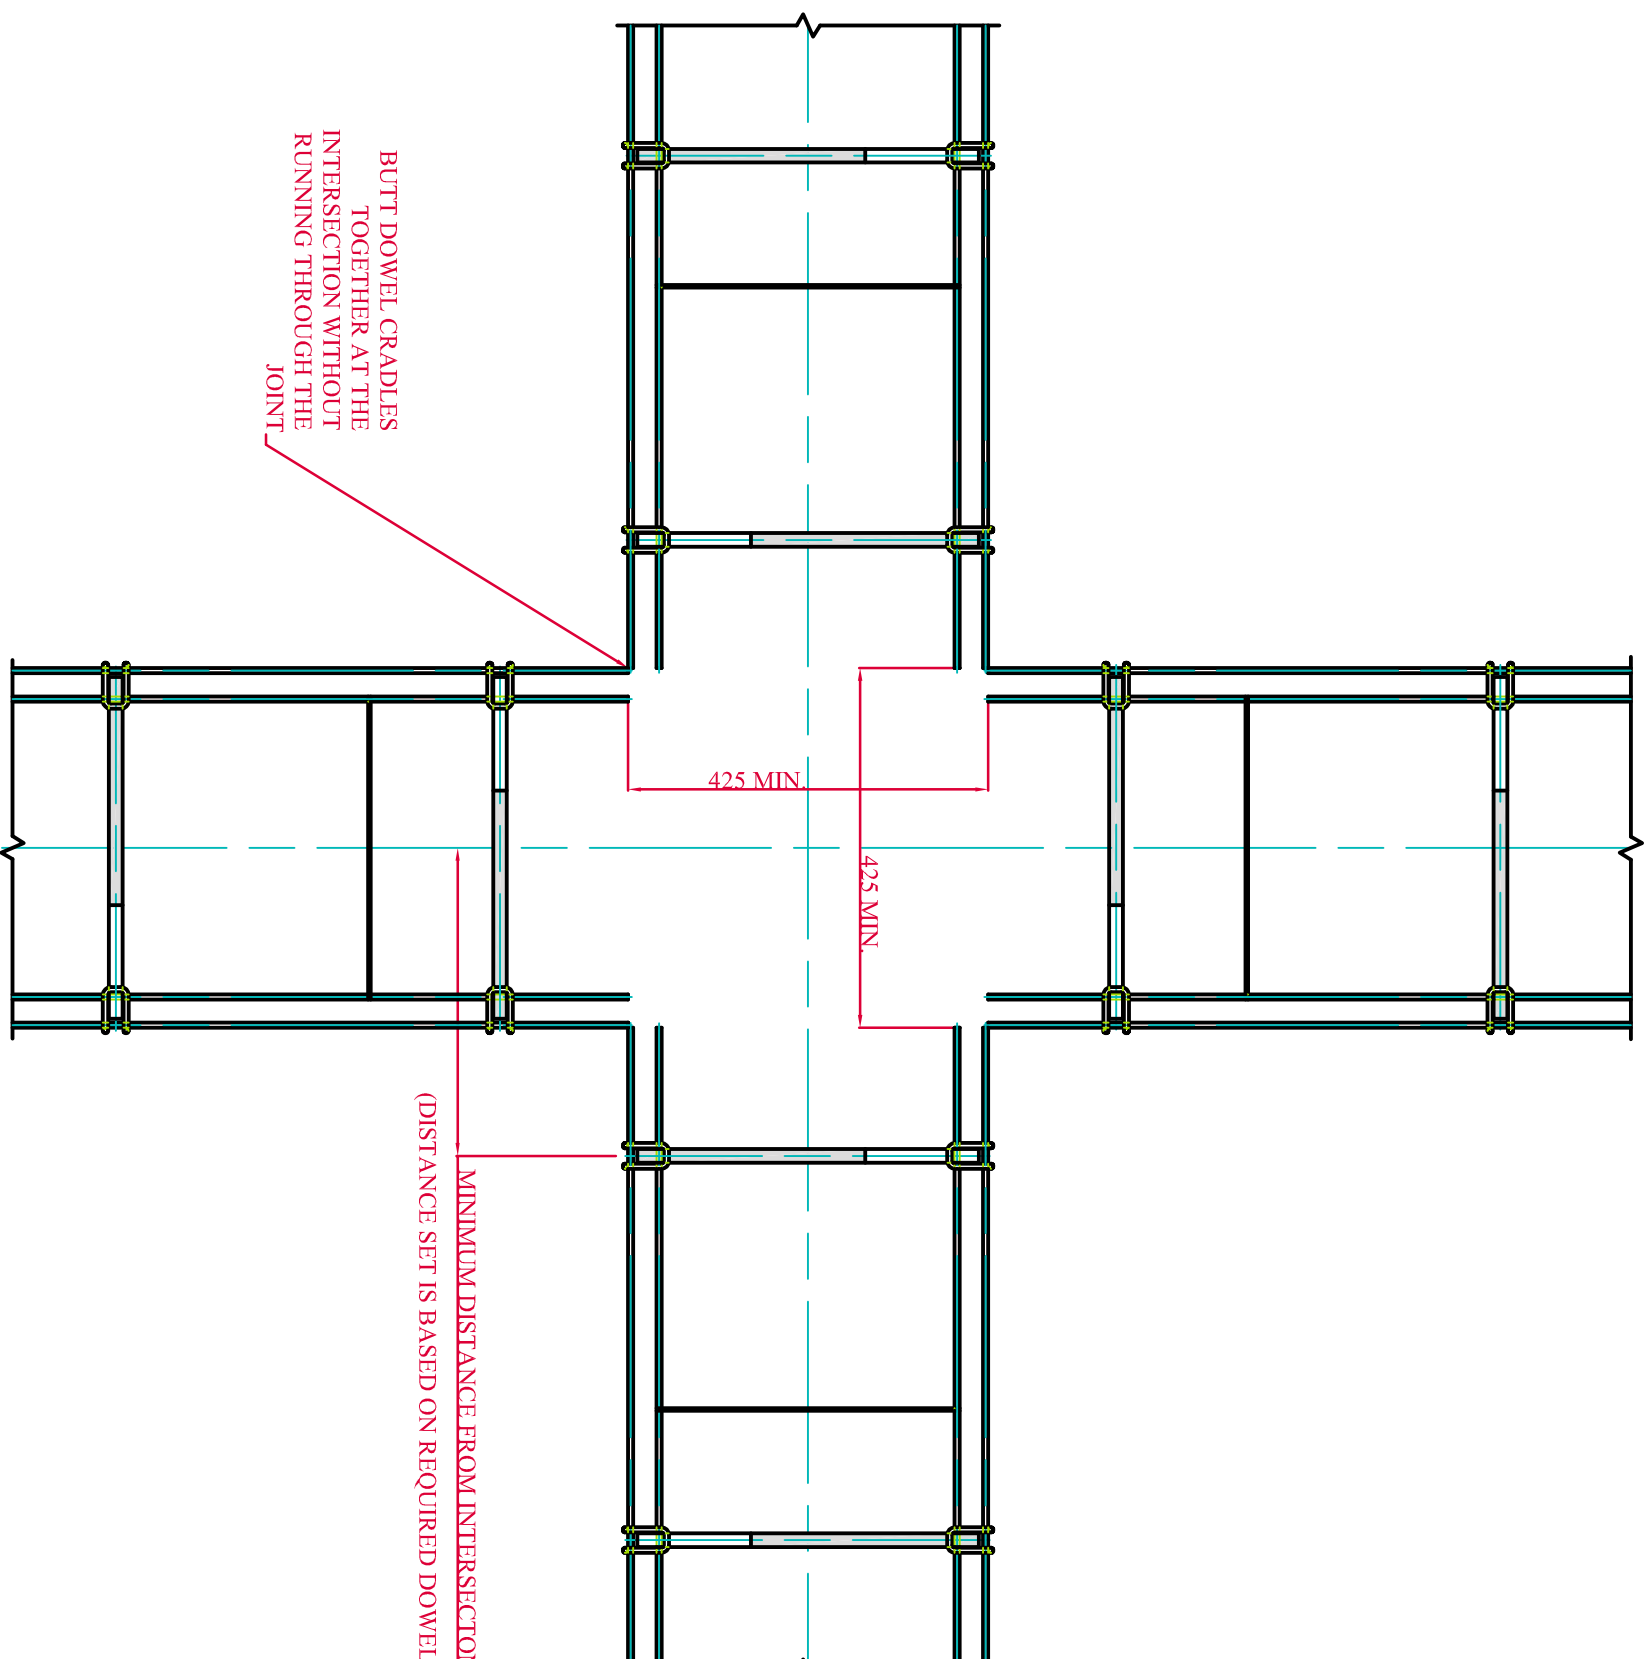

PLAN VIEW AT 4-WAY INTERSECTION

DANLEY ROUND DOWEL CRADLE 4-WAY INTERSECTION
DETAILS

SHEET 1