


DANLEY™ SQUARE DOWEL CRADLE - 4-WAY INTERSECTION DETAIL

DANLEY SQUARE DOWEL CRADLE
INSTALLED TO MANUFACTURERS
SPECIFICATION.

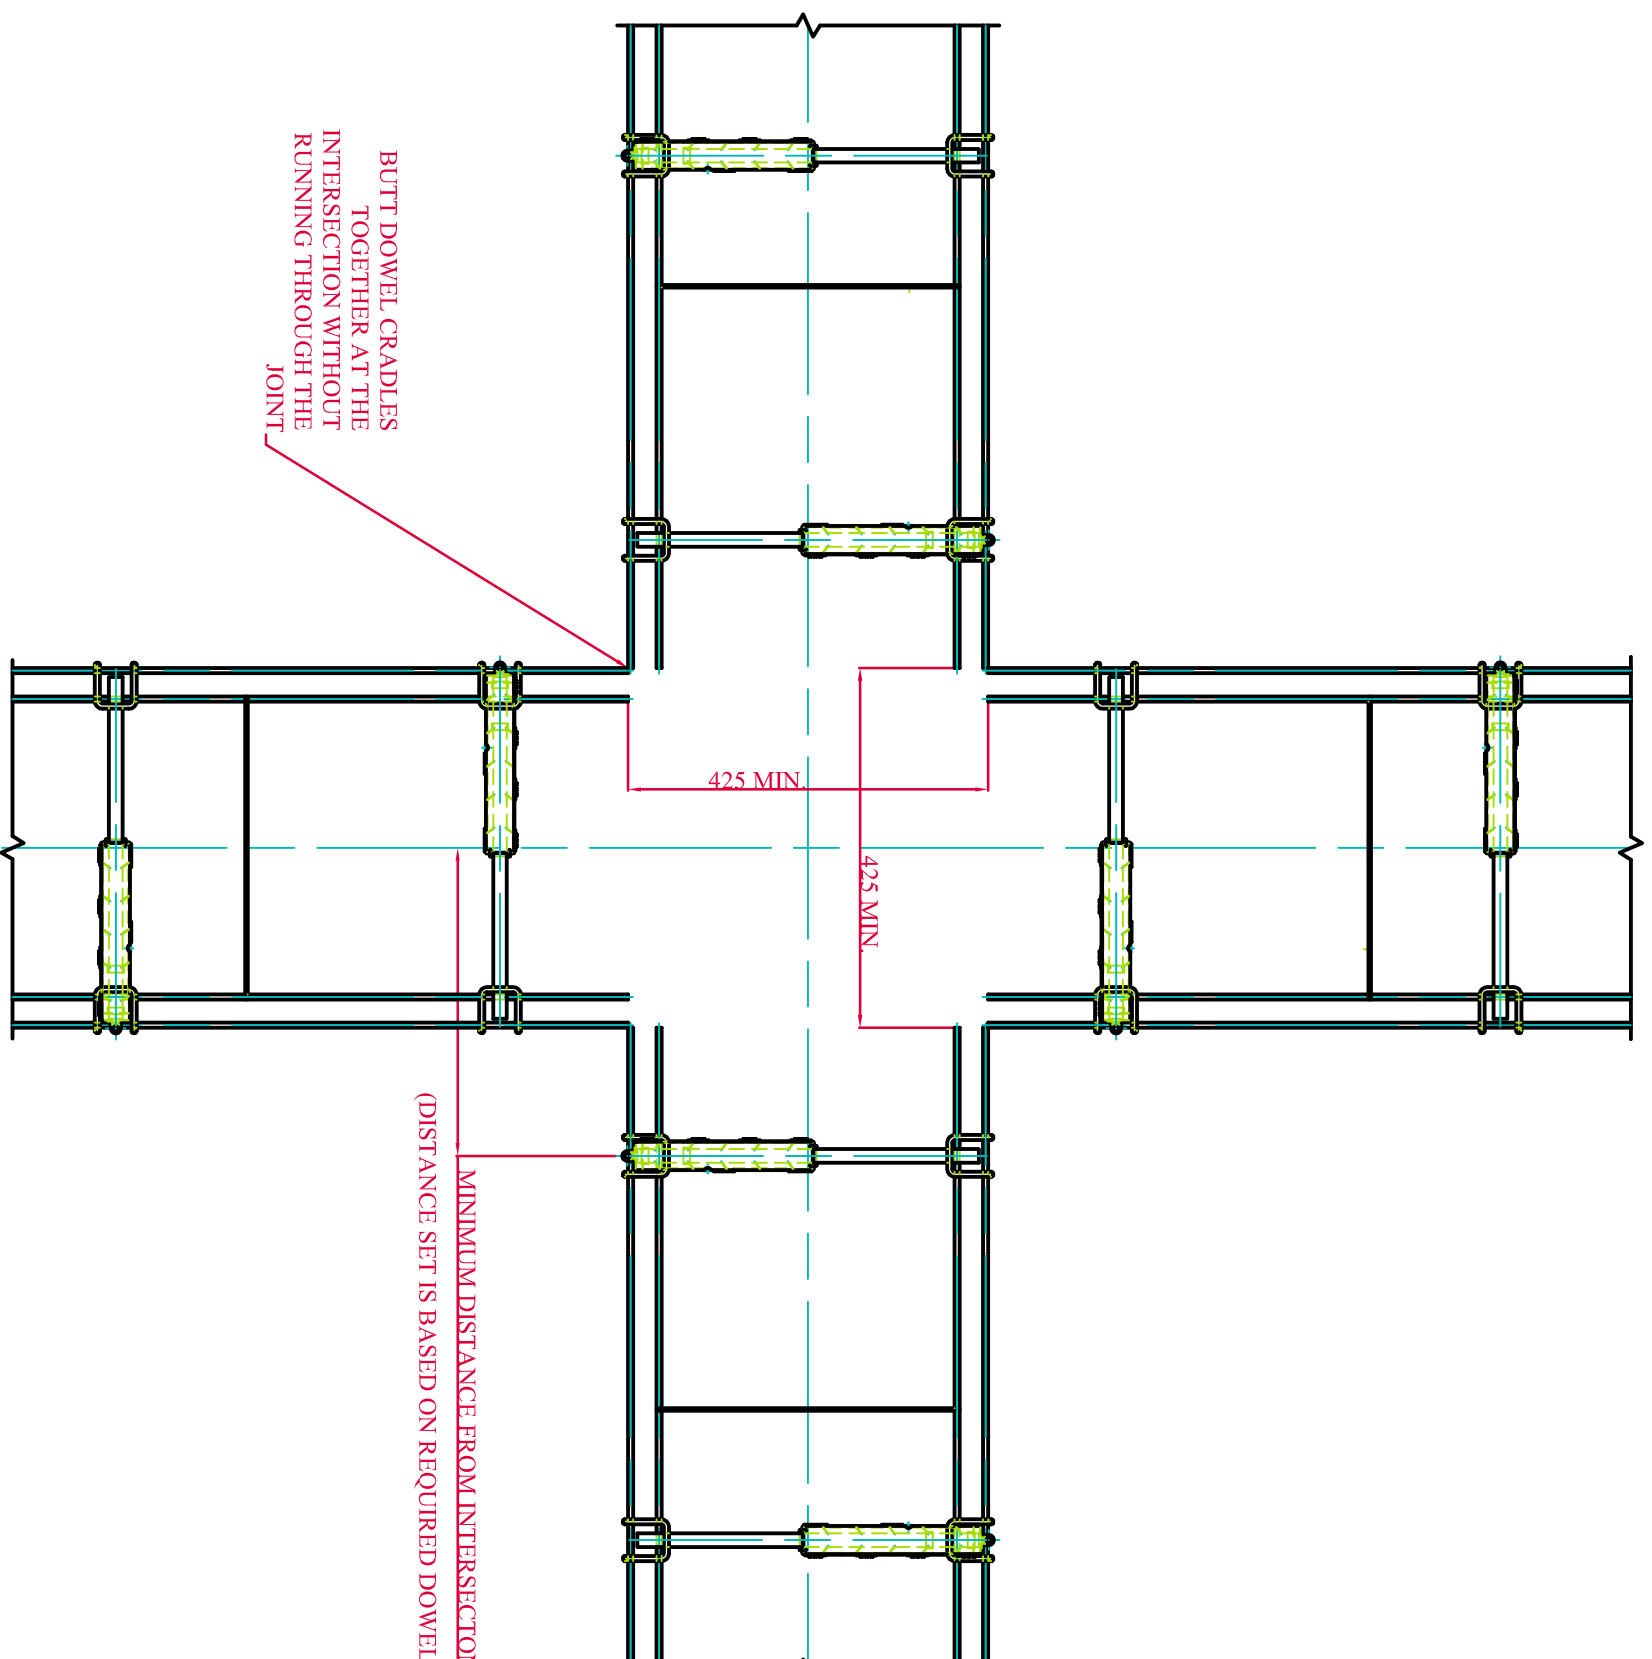

PLAN VIEW AT 4-WAY INTERSECTION

DANLEY SQUARE DOWEL CRADLE 4-WAY INTERSECTION
DETAILS

SHEET 1